


ROBEŽPUNKTU KOORDINĀTES
RĪGAS KOORDINĀTU SISTĒMĀ

	X	Y
99	-5278.25	16098.61
120	-5242.79	16106.86
121	-5245.08	16115.64
122	-5226.71	16119.90
123	-5233.94	16138.20
124	-5188.94	16151.52
109	-5192.16	16163.17
106	-5202.25	16197.17
116	-5297.63	16172.14
117	-5295.93	16164.82
118	-5314.41	16121.70
119	-5367.12	16107.47
100	-5359.89	16079.62


ZEMES ĢĀBALA
IZMETOJUMS KVARTĀLĀ

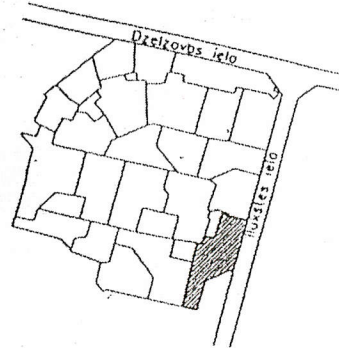

Platība 9226 m²
 Tai skaitā ceļa servitūts ar platību 556 m²

9226
 + 556

 8670

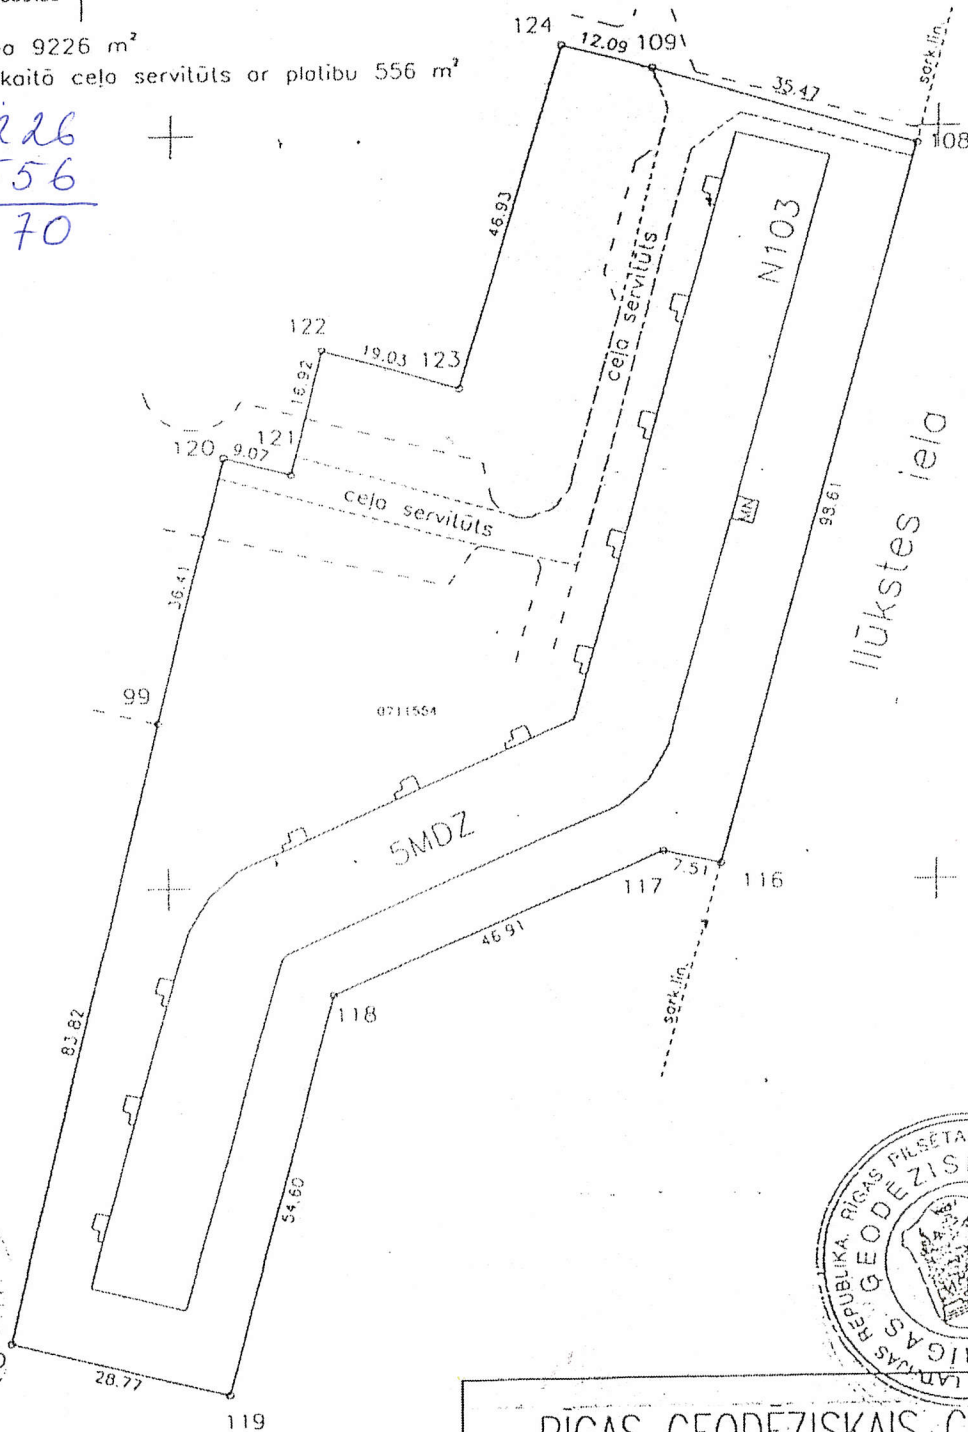

Mērogs 1:1000
 pilsēta grupa grunts

kods	0100	071	1554
------	------	-----	------

RĪGAS GEODEZISKAIS CENTRS

direktors	J. Pokalns	<i>[Signature]</i>	18.06.98
uzmērīja	U. Galviņš	<i>[Signature]</i>	18.06.98